


CITY OF COVINA STANDARD DRAWING

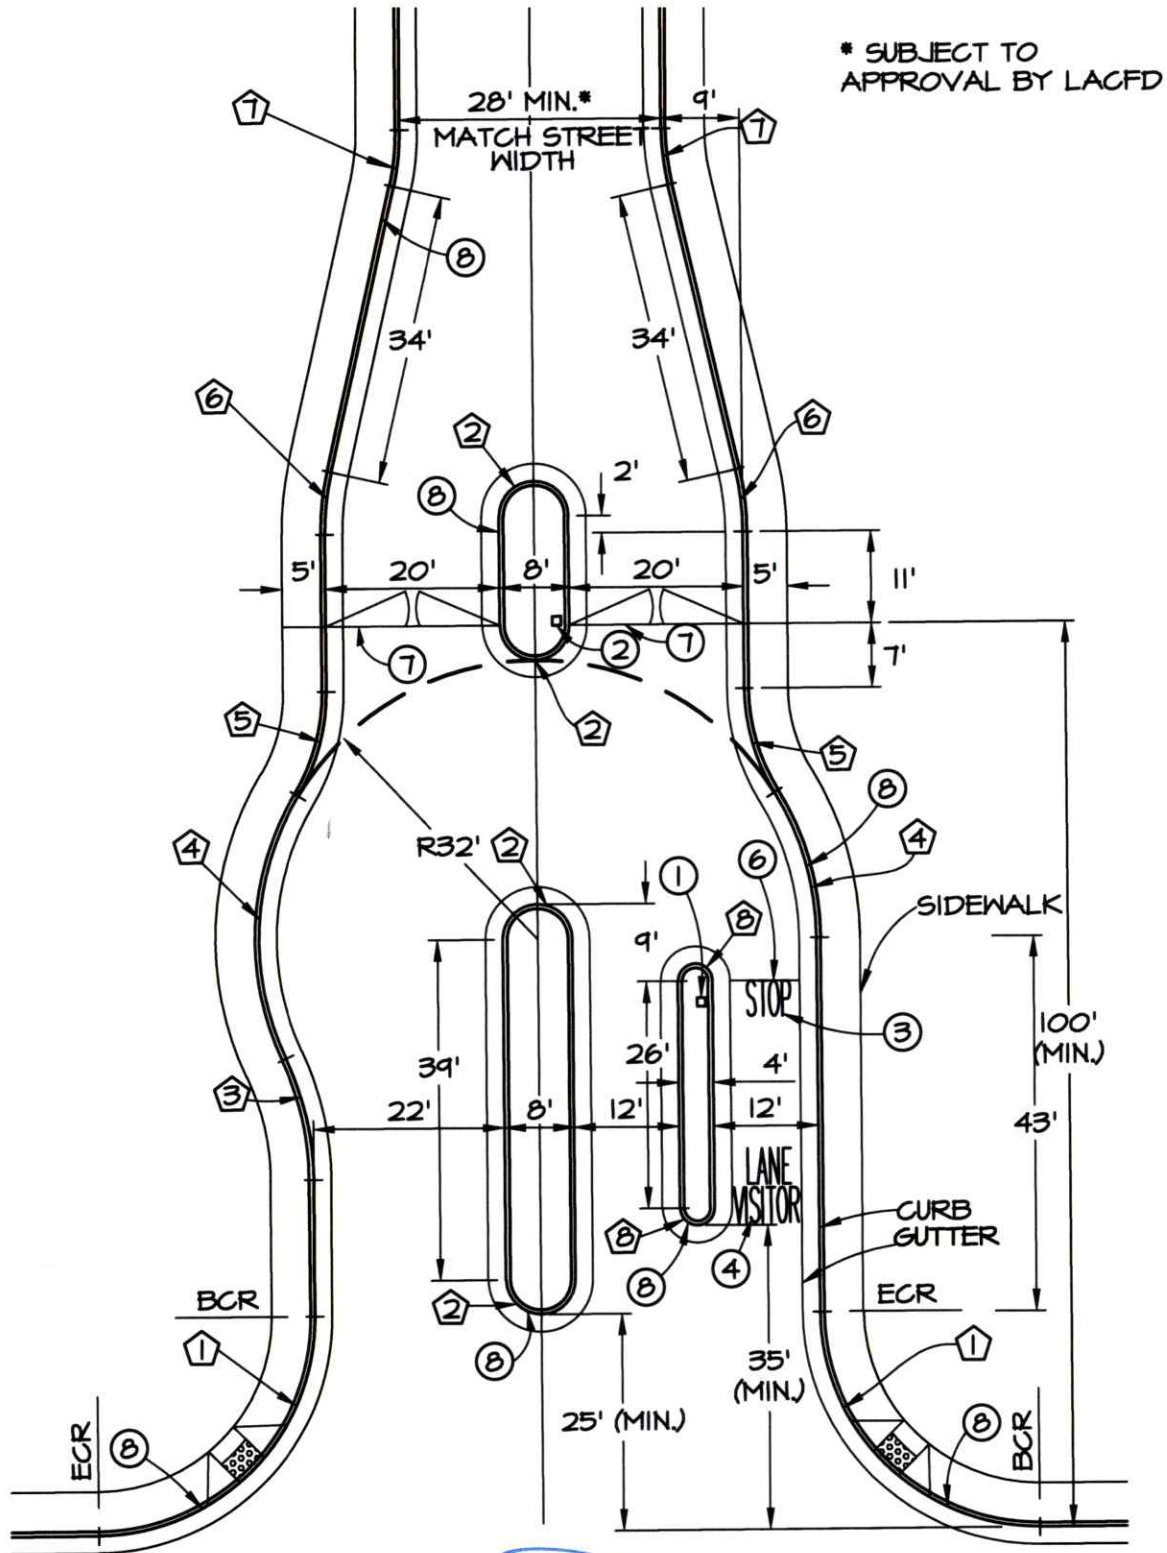

CITY OF COVINA

PUBLIC WORKS DEPARTMENT
ENGINEERING DIVISION

APPROVED:

CITY ENGINEER

DATE: 03/10/26

RESIDENTIAL PROJECT
GATED ENTRANCE

STANDARD
DRAWING NO. ST-011

SHEET
1 OF 2

REV. 2026-02-05 DRAWN BY: TJ

CITY OF COVINA STANDARD DRAWING

NOTES

- ① CALL BOX.
- ② CARD READER.
- ③ INSTALL STOP LEGEND PER CALTRANS STD NO. A24D.
- ④ INSTALL VISITOR LANE LEGEND.
- ⑤ NOT USED.
- ⑥ INSTALL 12' LIMIT LINE PER CALTRANS STD NO. A24E.
- ⑦ GATES.
- ⑧ CURB AND GUTTER.

CURVE DATA

	Δ	R	L
1	90°00'00"	25.00'	39.27'
2	180°00'00"	4.00'	12.57'
3	24°52'43"	33.00'	14.33'
4	56°11'21"	32.00'	31.38'
5	31°17'25"	23.00'	12.56'
6	12°52'25"	32.00'	7.19'
7	12°52'25"	29.00'	6.52'
8	180°00'00"	2.00'	6.28'

Exceptions to Design Standards for a Residential Project Gated Entrance. Not with standing the standards set out in the Standard Drawing, the City Engineer may consider exceptions to one or more of the design standards (stacking lane length, lane width, etc.) and to be approved by the Planning Commission if the following finding were made.


1. Unique physical features, including but not limited to the size of the neighborhood, justify an exception to one or more of the design standards; and
2. The residential gated entrance intersects a local or a minor collector street; and
3. The exception will not create a mineral adverse impact to surrounding properties nor any health or safety hazards.



CITY OF COVINA

PUBLIC WORKS DEPARTMENT
ENGINEERING DIVISION

APPROVED:

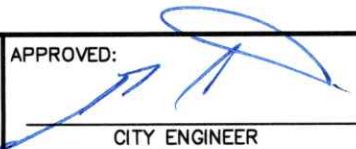
CITY ENGINEER
DATE: 03/10/26

**RESIDENTIAL PROJECT
GATED ENTRANCE**

STANDARD
DRAWING NO. ST-011

SHEET
2 OF 2

REV. 2026-02-05 DRAWN BY: TJ