




Sample Site Plan Review


Community Development Department – Planning Division

125 East College Street • Covina, California 91723 • (626) 384-5450 / Fax: (626) 384-5479

SAMPLE 1

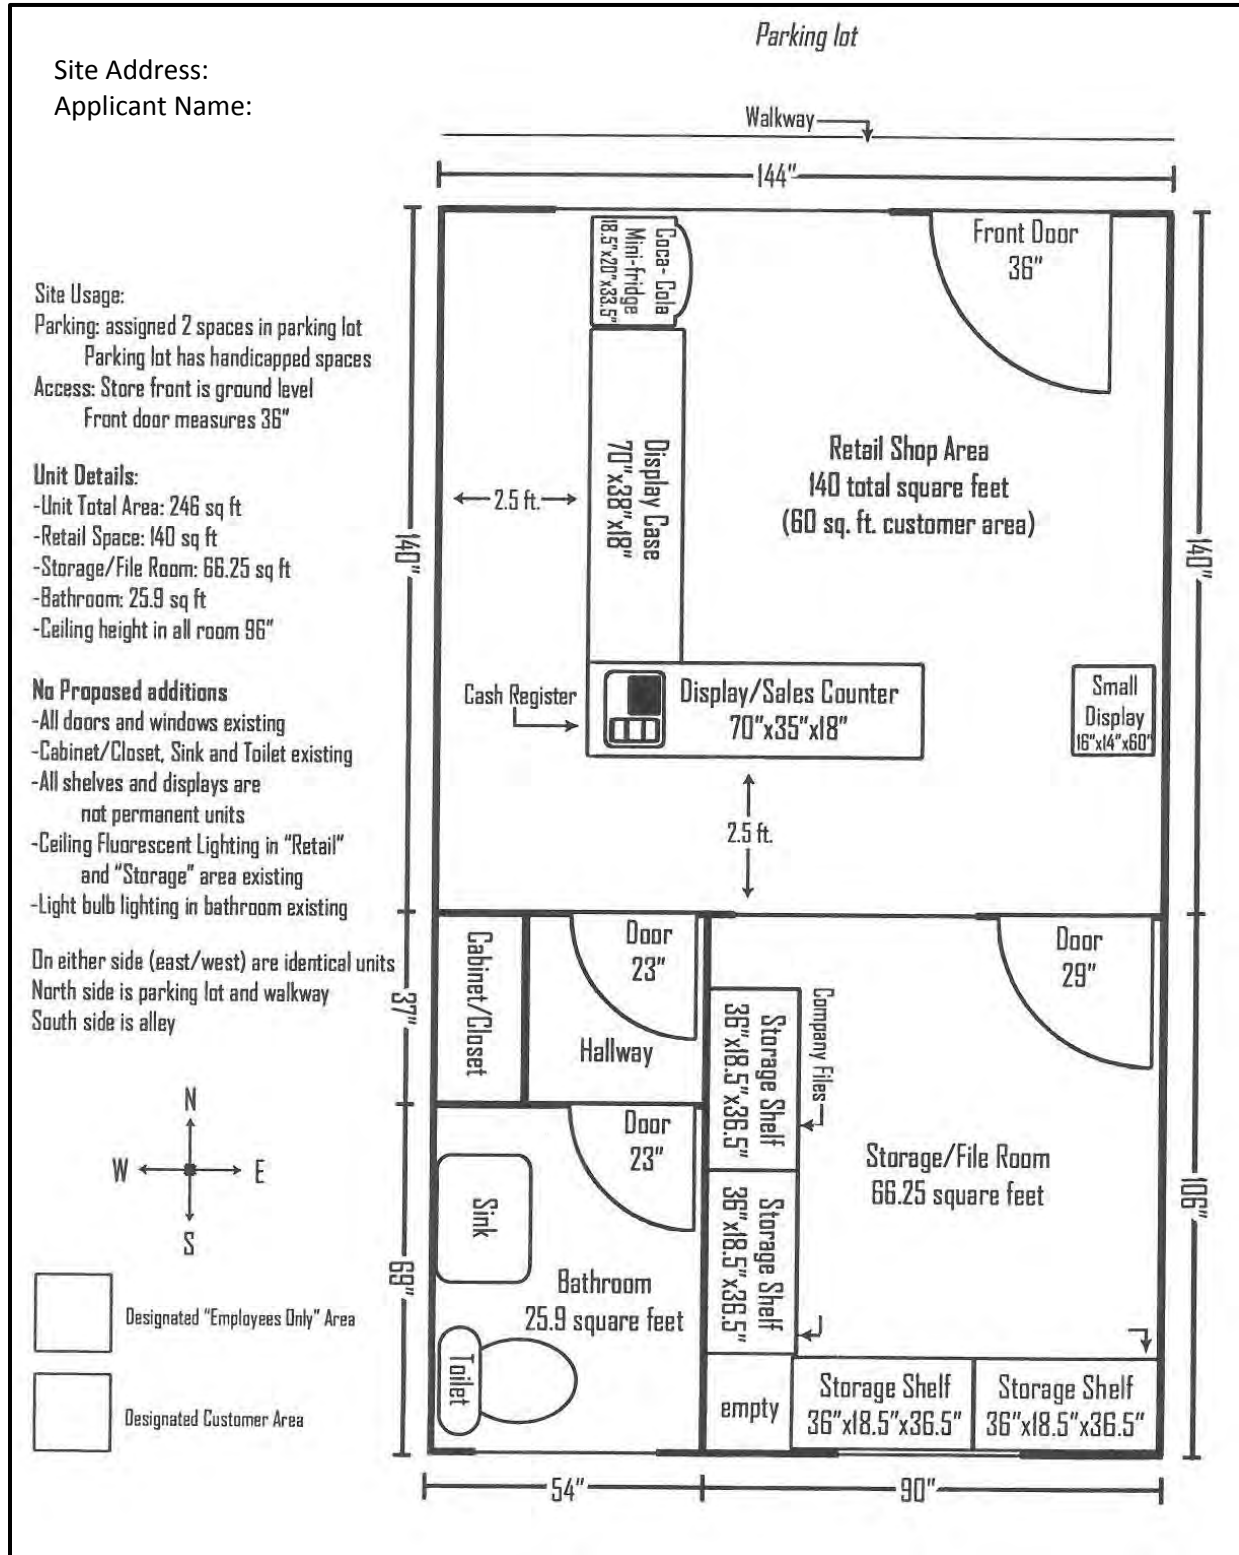

SAMPLE 2

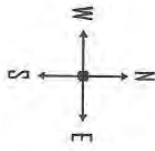

Purpose for site review: Unit 6 change of use
Plan is submitted for change of use
There are no proposed additions or improvements
Site usage:
Hours of operation:

Total sq ft of lot: 19,400
Total sq ft of buildings: 4,350
Total sq ft of Unit 6: 246

Unit 6 is on ground floor with no steps to entrance from parking lot. Front door is 36" wide. Inside ceiling is 96"

Lot includes:
2 handicapped spaces
Gated access trash bin
19 yellow safety poles

Lot entrance from Azusa Ave is 23 ft wide

Plan Scale: 1 in = 20 ft

